

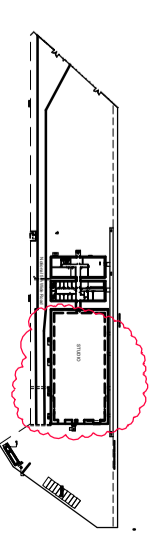


NOTES
 IF IN DOUBT ASK. DO NOT SCALE DIRECTLY FROM DRAWING. DO NOT SCALE DIRECTLY FROM AUTOCAD FILE. ALL DIMENSIONS TO BE CLARIFIED ON SITE PRIOR TO INSTALLATION OF FABRICATION PROPOSALS ARE THE RESPONSIBILITY OF THE FABRICATOR. FABRICATORS RESPONSIBILITY IS TO KEEP SUPERSEDED DRAWINGS ON SITE.

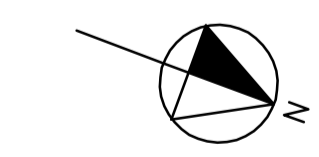

NOTIONAL BOUNDARY (EXTENT OF USEABLE ARI)

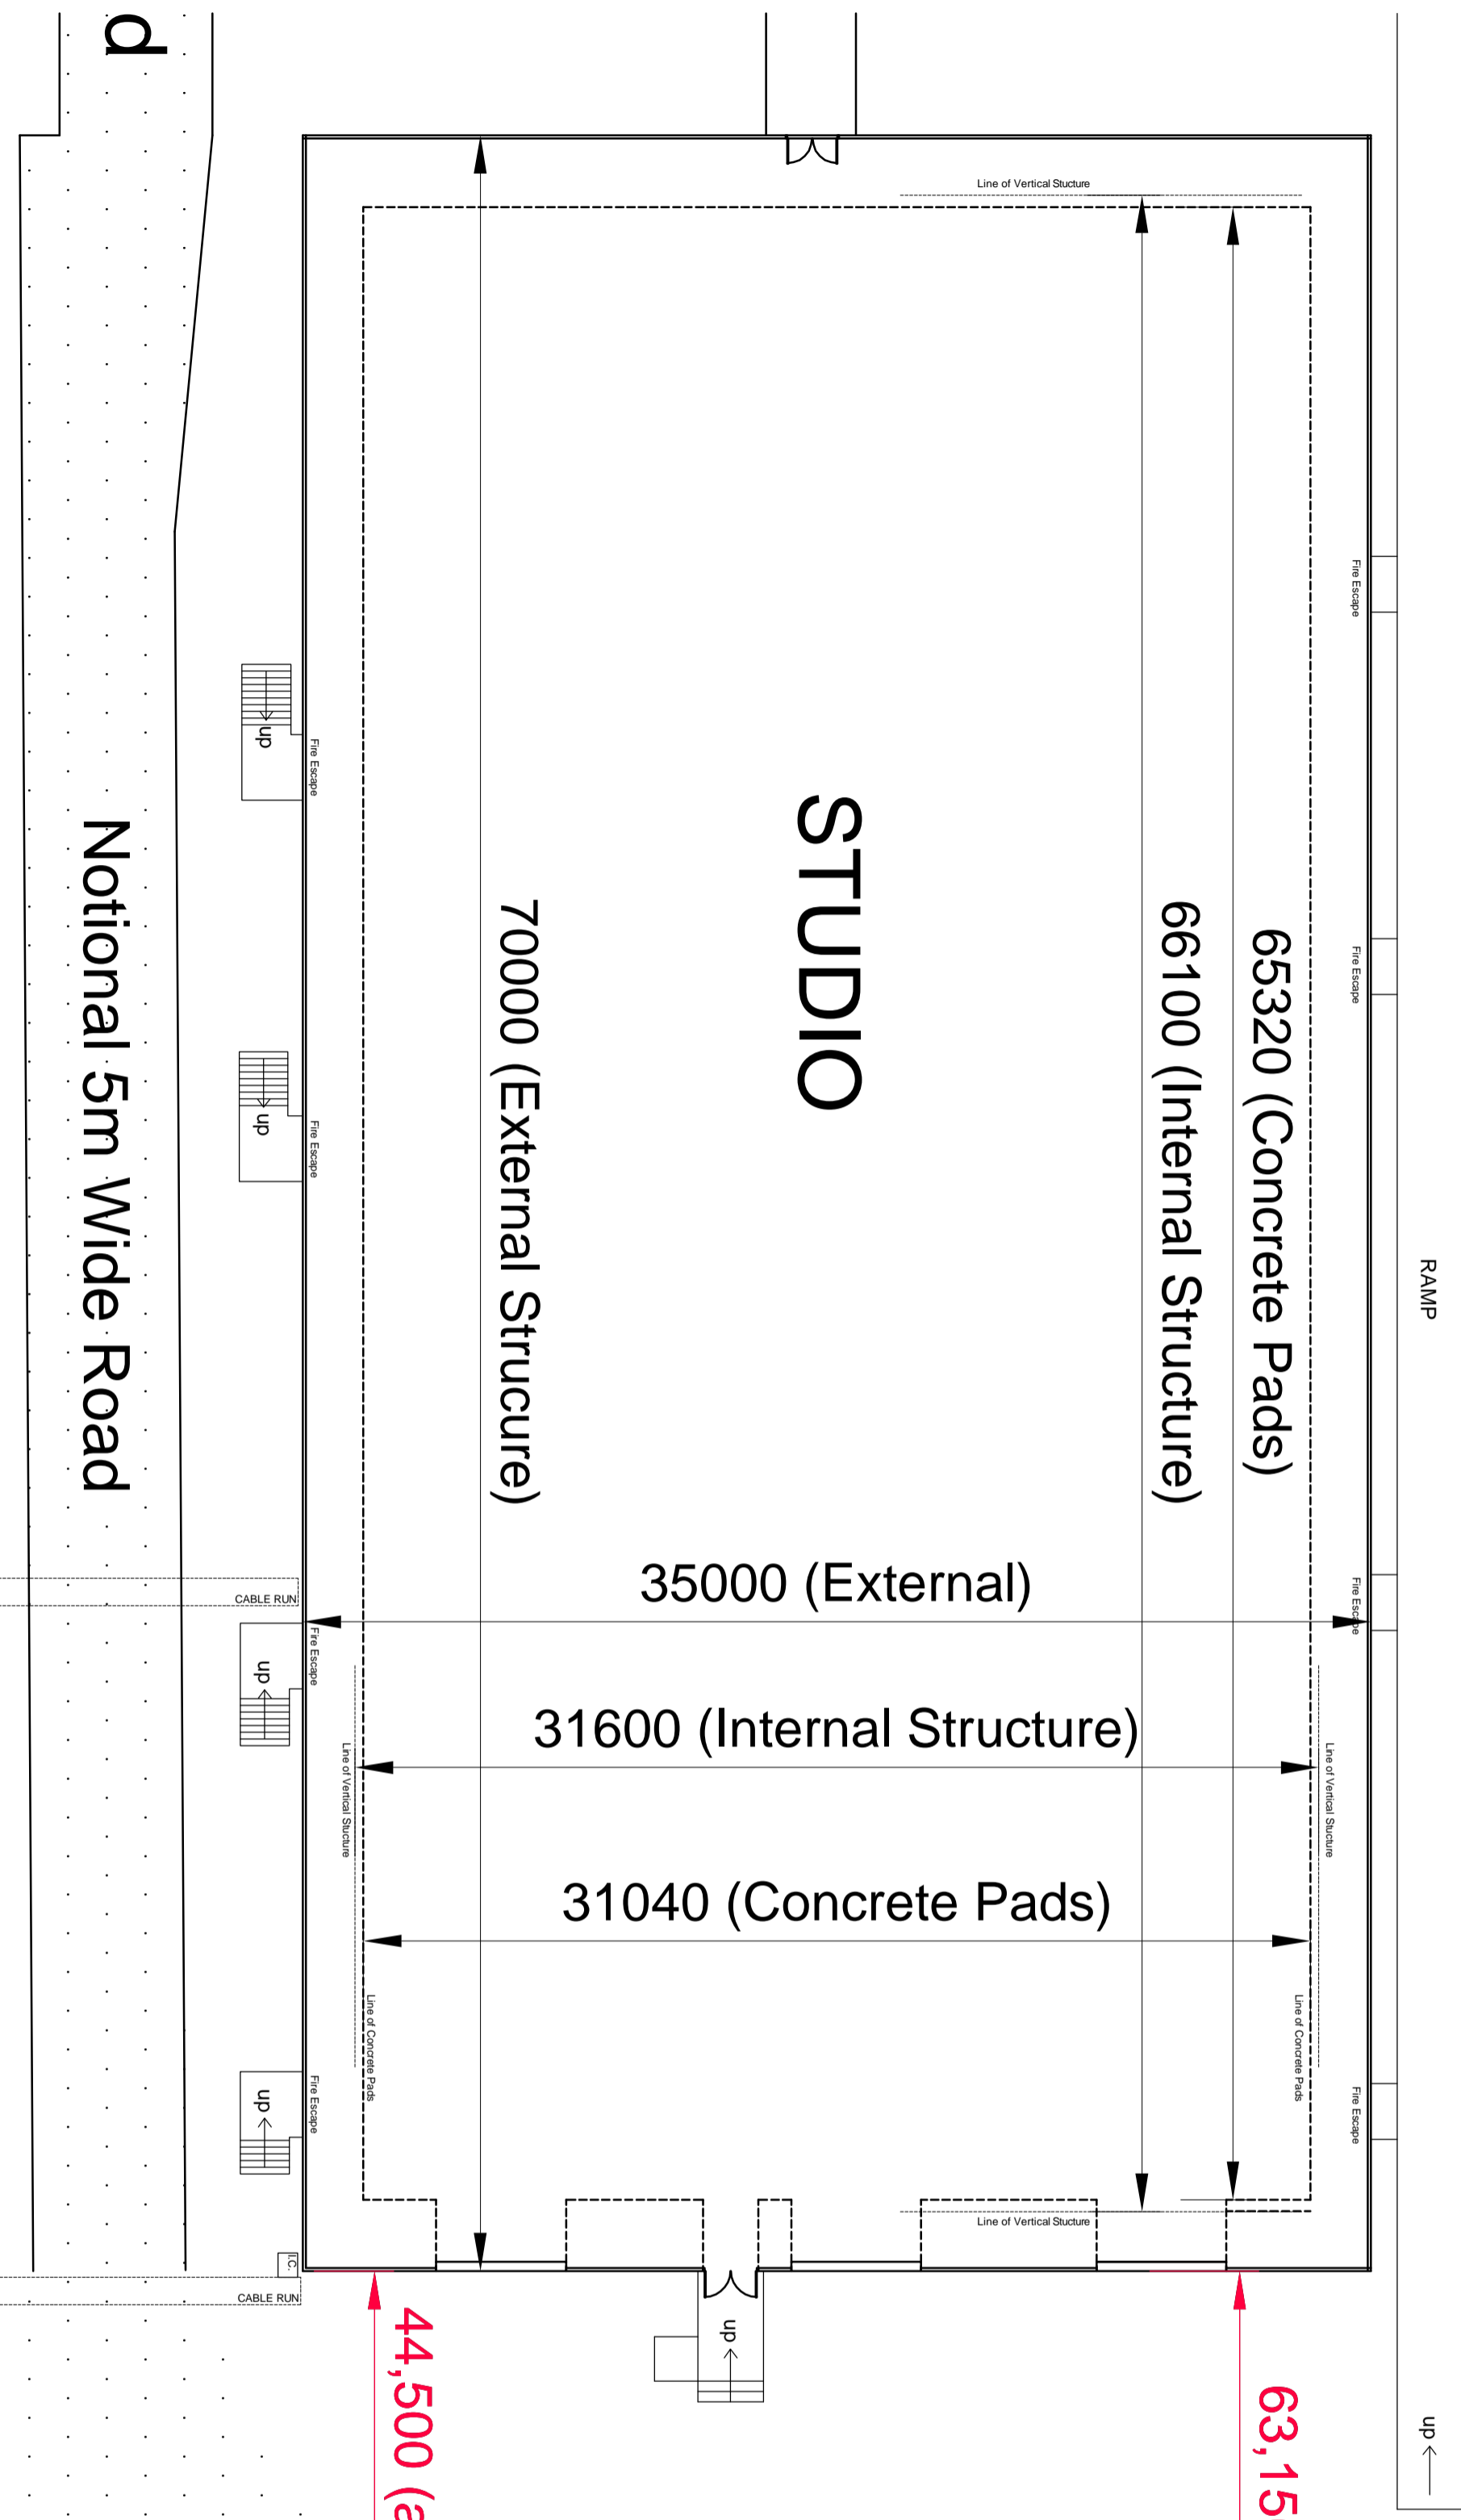

STUDIO

Notional 5m Wide Road

44,500 (approx to Boundary)

63,150 (approx to boundary)

B	February 2020 issue Studio dimensions amended	20/02/20
A	Inspection Chamber added	06.11.19
REV.	DESCRIPTION	DATE

MITCHELL PRICE

Chartered Surveyors
 Cost Consultants Project Managers
 62 Great Suffolk Street, London, SE1 0BL
 T: 020 7633 0752 F: 020 3267 1076
 E: marc.daniels@mitchellprice.com

CLIENT:
ITV

PROJECT:
Bovingdon

TITLE:
Studio

SCALE:	DATE:	DRAWN:	CHECKED:
1:200 @ A2	Mar 19	SM	SM
JOB NO:	DRG NO:	REV:	
1742	004	B	

COPYRIGHT IN ALL DOCUMENTS AND DRAWINGS SHALL REMAIN THE PROPERTY OF MITCHELL PRICE. COPYRIGHT IN ANY WORK EXECUTED FROM THESE DOCUMENTS AND DRAWINGS SHALL REMAIN THE PROPERTY OF MITCHELL PRICE UNLESS OTHERWISE AGREED IN WRITING BY MITCHELL PRICE.