

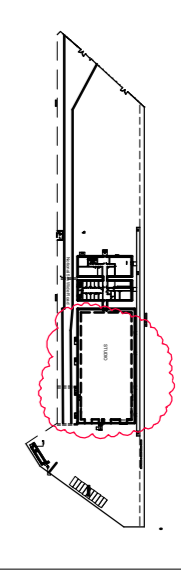


**NOTES**  
 1. DO NOT SCALE DRAWING TO ANY DIMENSIONS. SCALE AND DIMENSIONS SHALL TAKE PRECEDENCE OVER DIMENSIONS SHOWN ON THIS DRAWING.  
 2. ALL DIMENSIONS TO BE CLARIFIED BY THE ARCHITECT PRIOR TO CONSTRUCTION.  
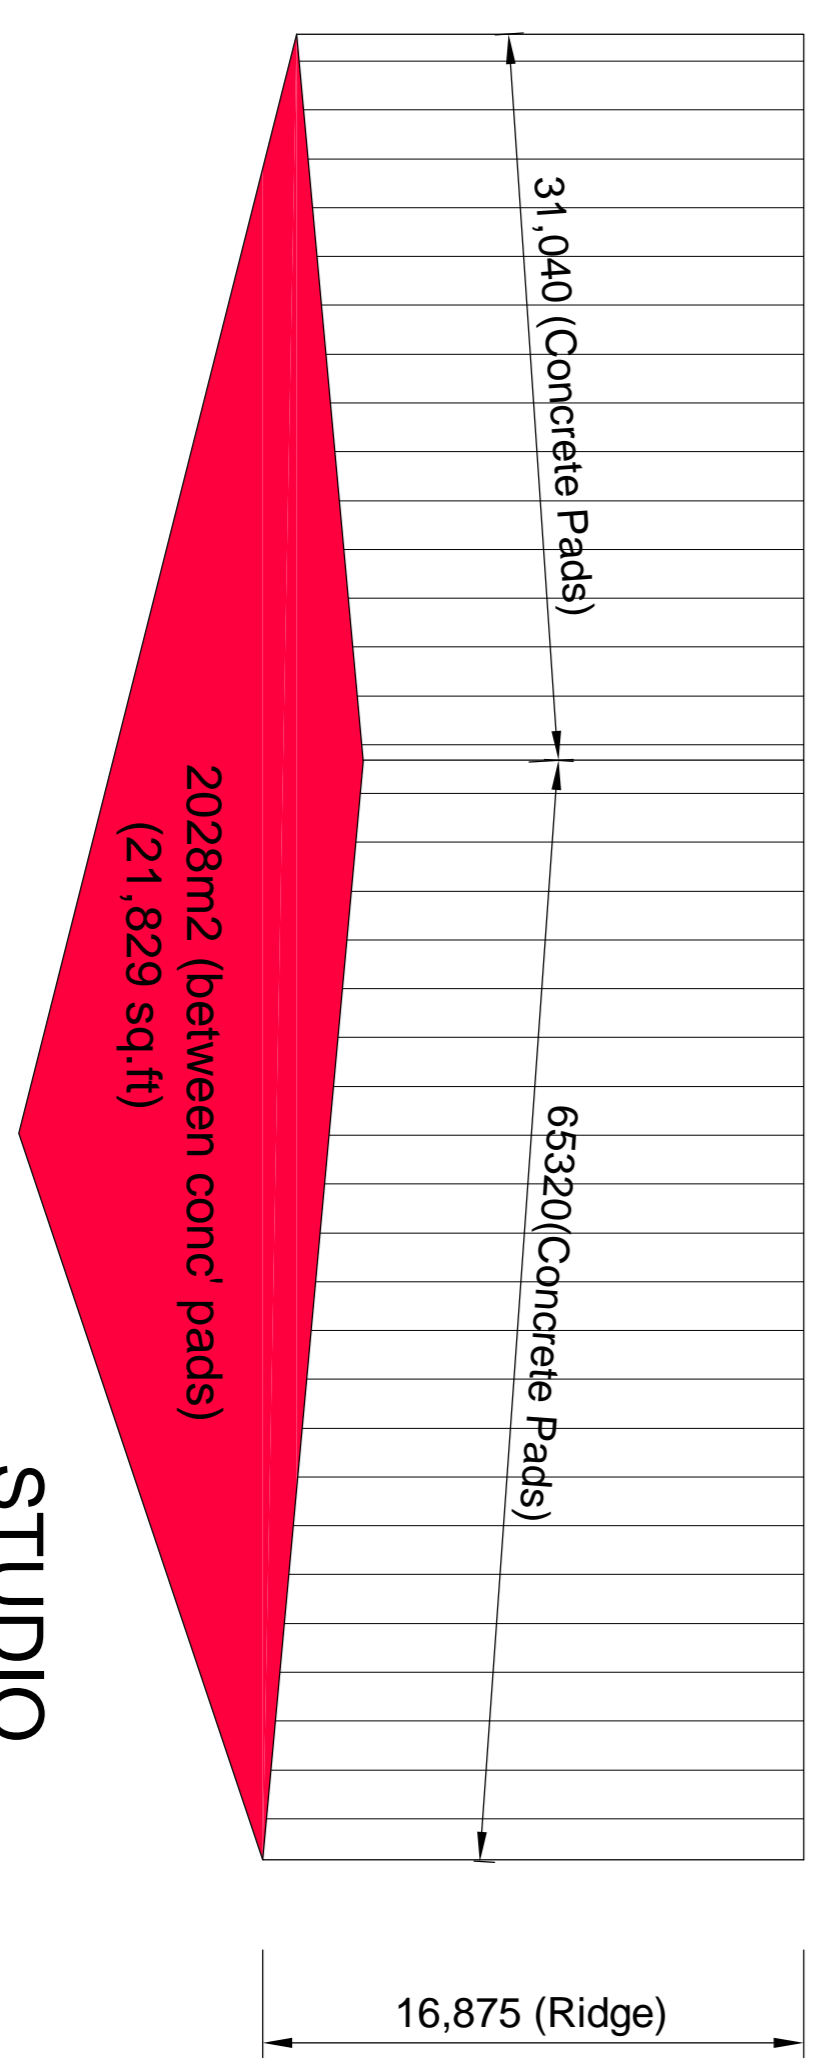

BOUNDARY FENCE LINE

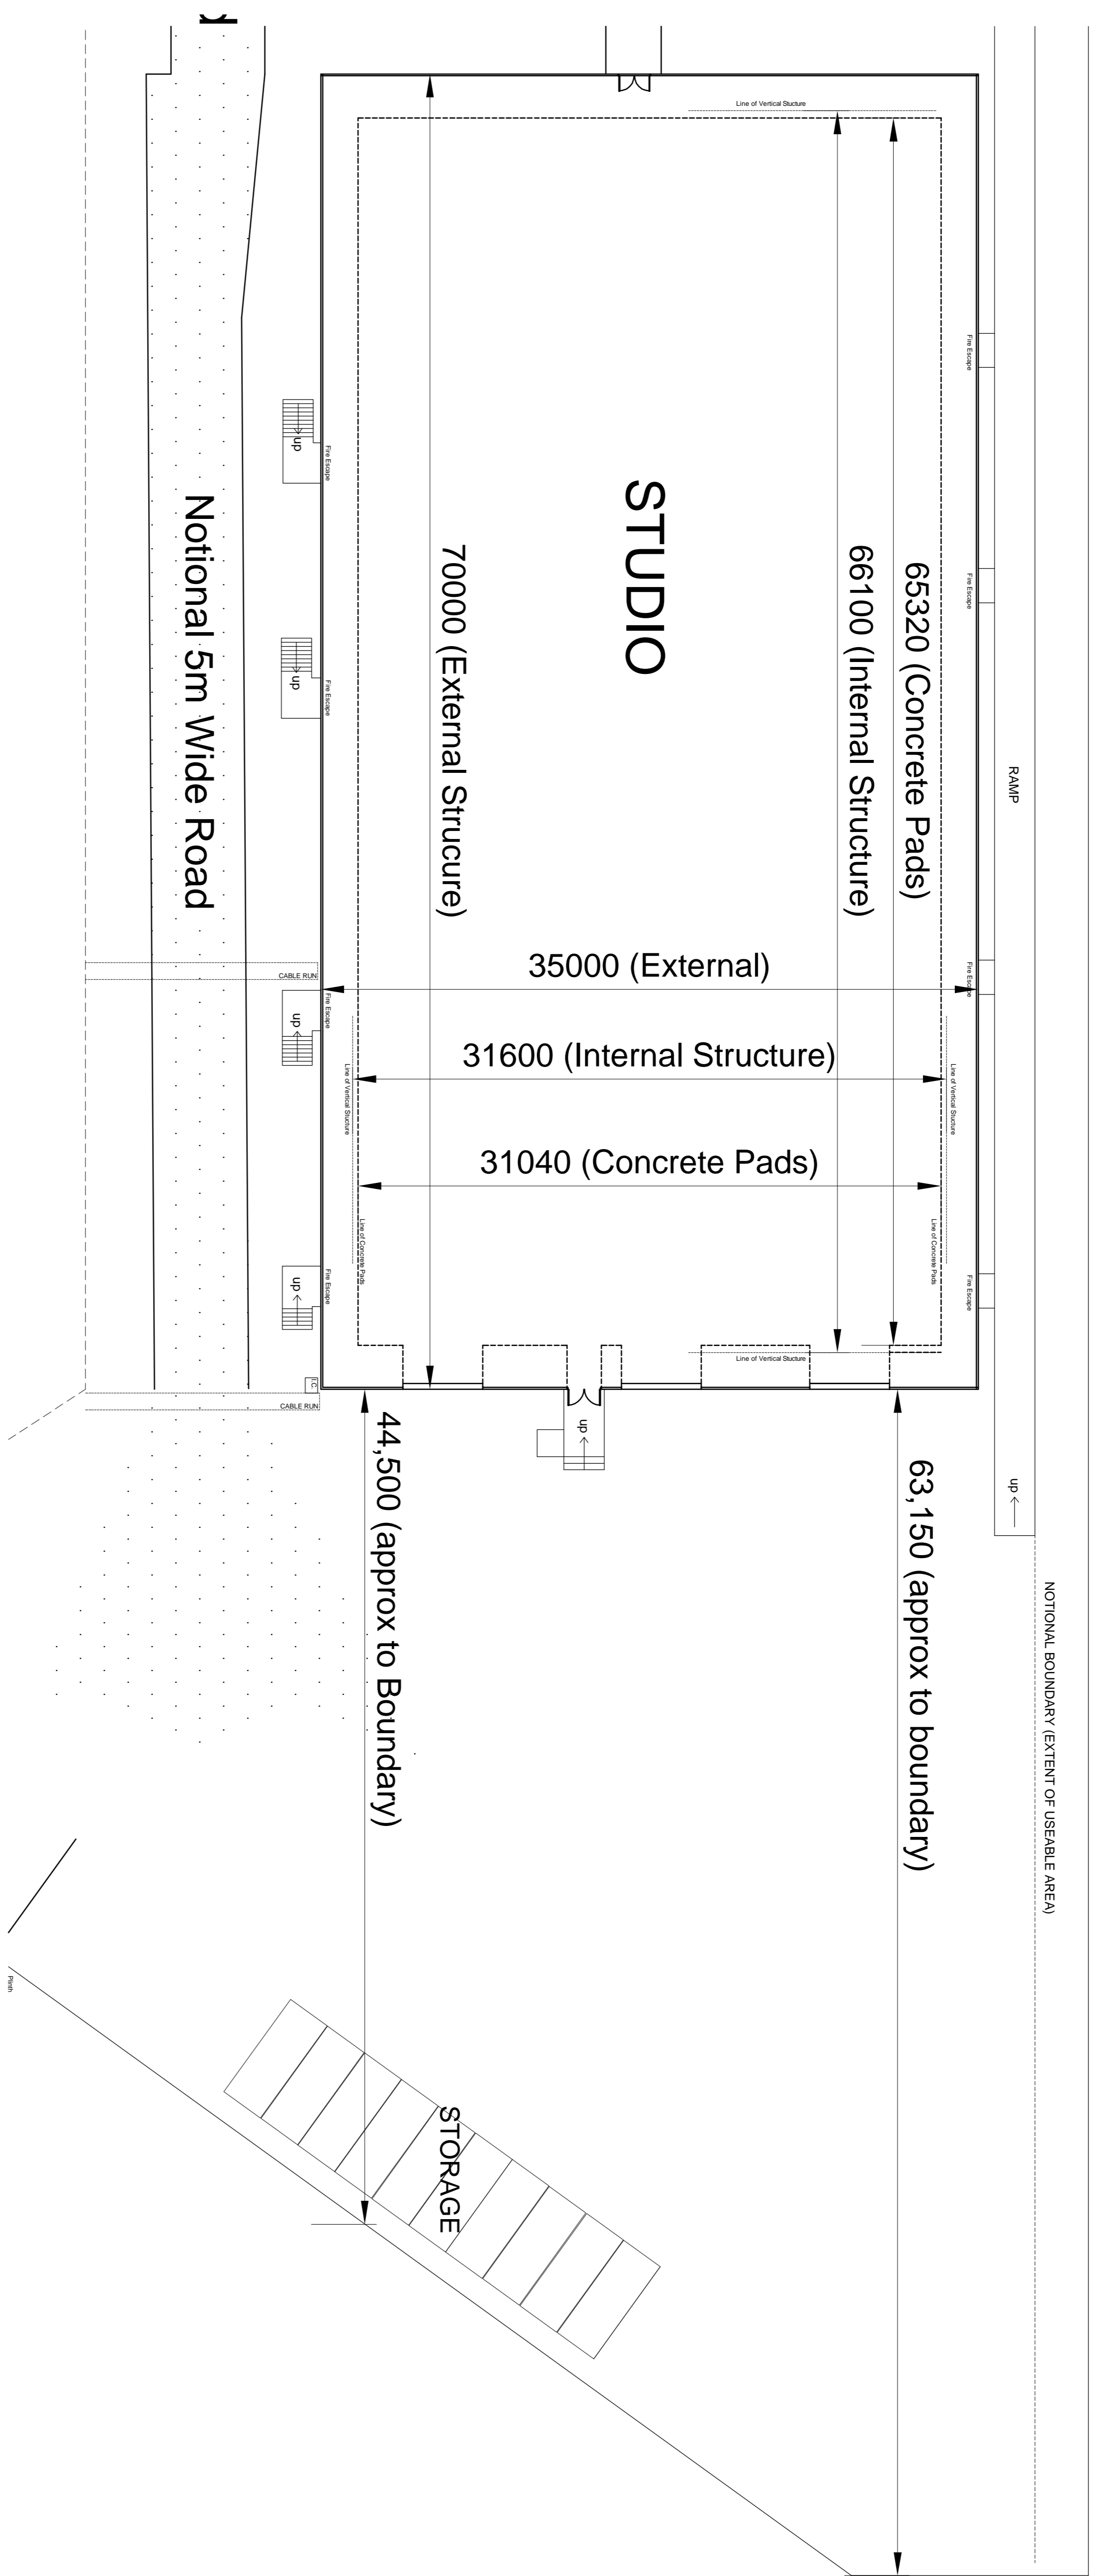

**STUDIO OVERVIEW (NTS)**

B	Estimated 2025 Value	20.02.20
A	Original Client's Address	06.11.19
REV	DESCRIPTION	DATE
1	Studio unable to be removed	

**MITCHELL PRICE**  
 Chartered Surveyors  
 Building Surveyors Cost Consultants Project Managers  
 62 Great Suffolk Street, London, SE1 0BL  
 T: 020 7633 0752 F: 020 3267 1076  
 E: mitch.daniels@mitchellprice.com

CLIENT: ITV

PROJECT: Bovington

TITLE: Studio (with Overview)

SCALE	DATE	REVISION	CHECKED
1:200 @ A1	MAR 19	SM	
JOB NO.	1742	005	B

